



LOCAL ROAD PAVEMENT DETAIL WITH CURB

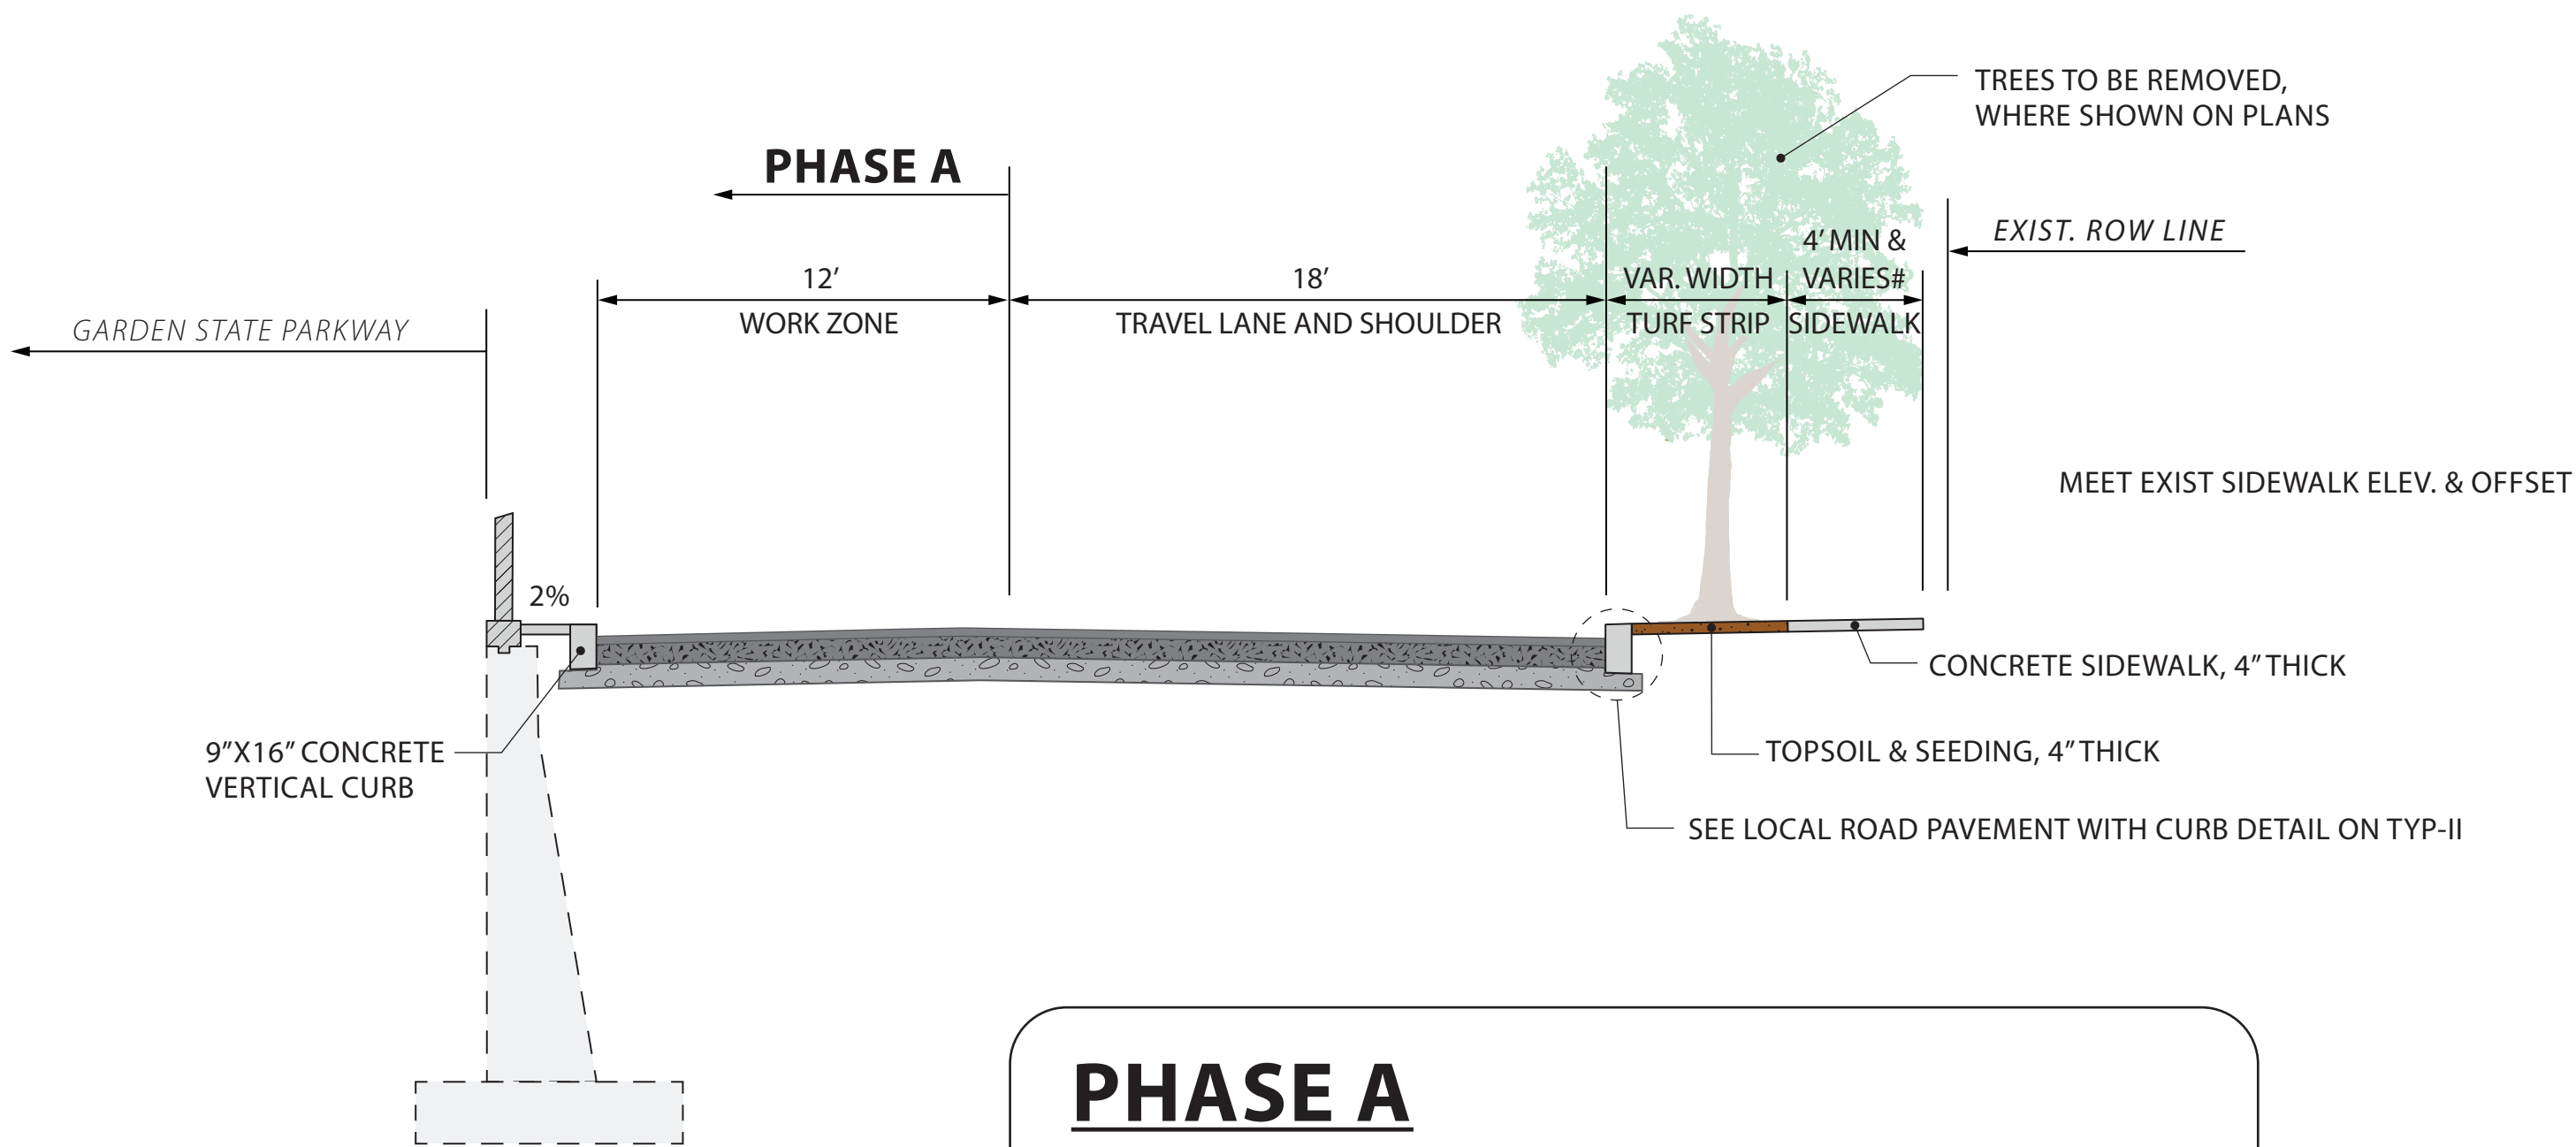

PHASE A

- ELIMINATE DAYTIME STREET PARKING
- MAINTAIN DRIVEWAY ACCESS

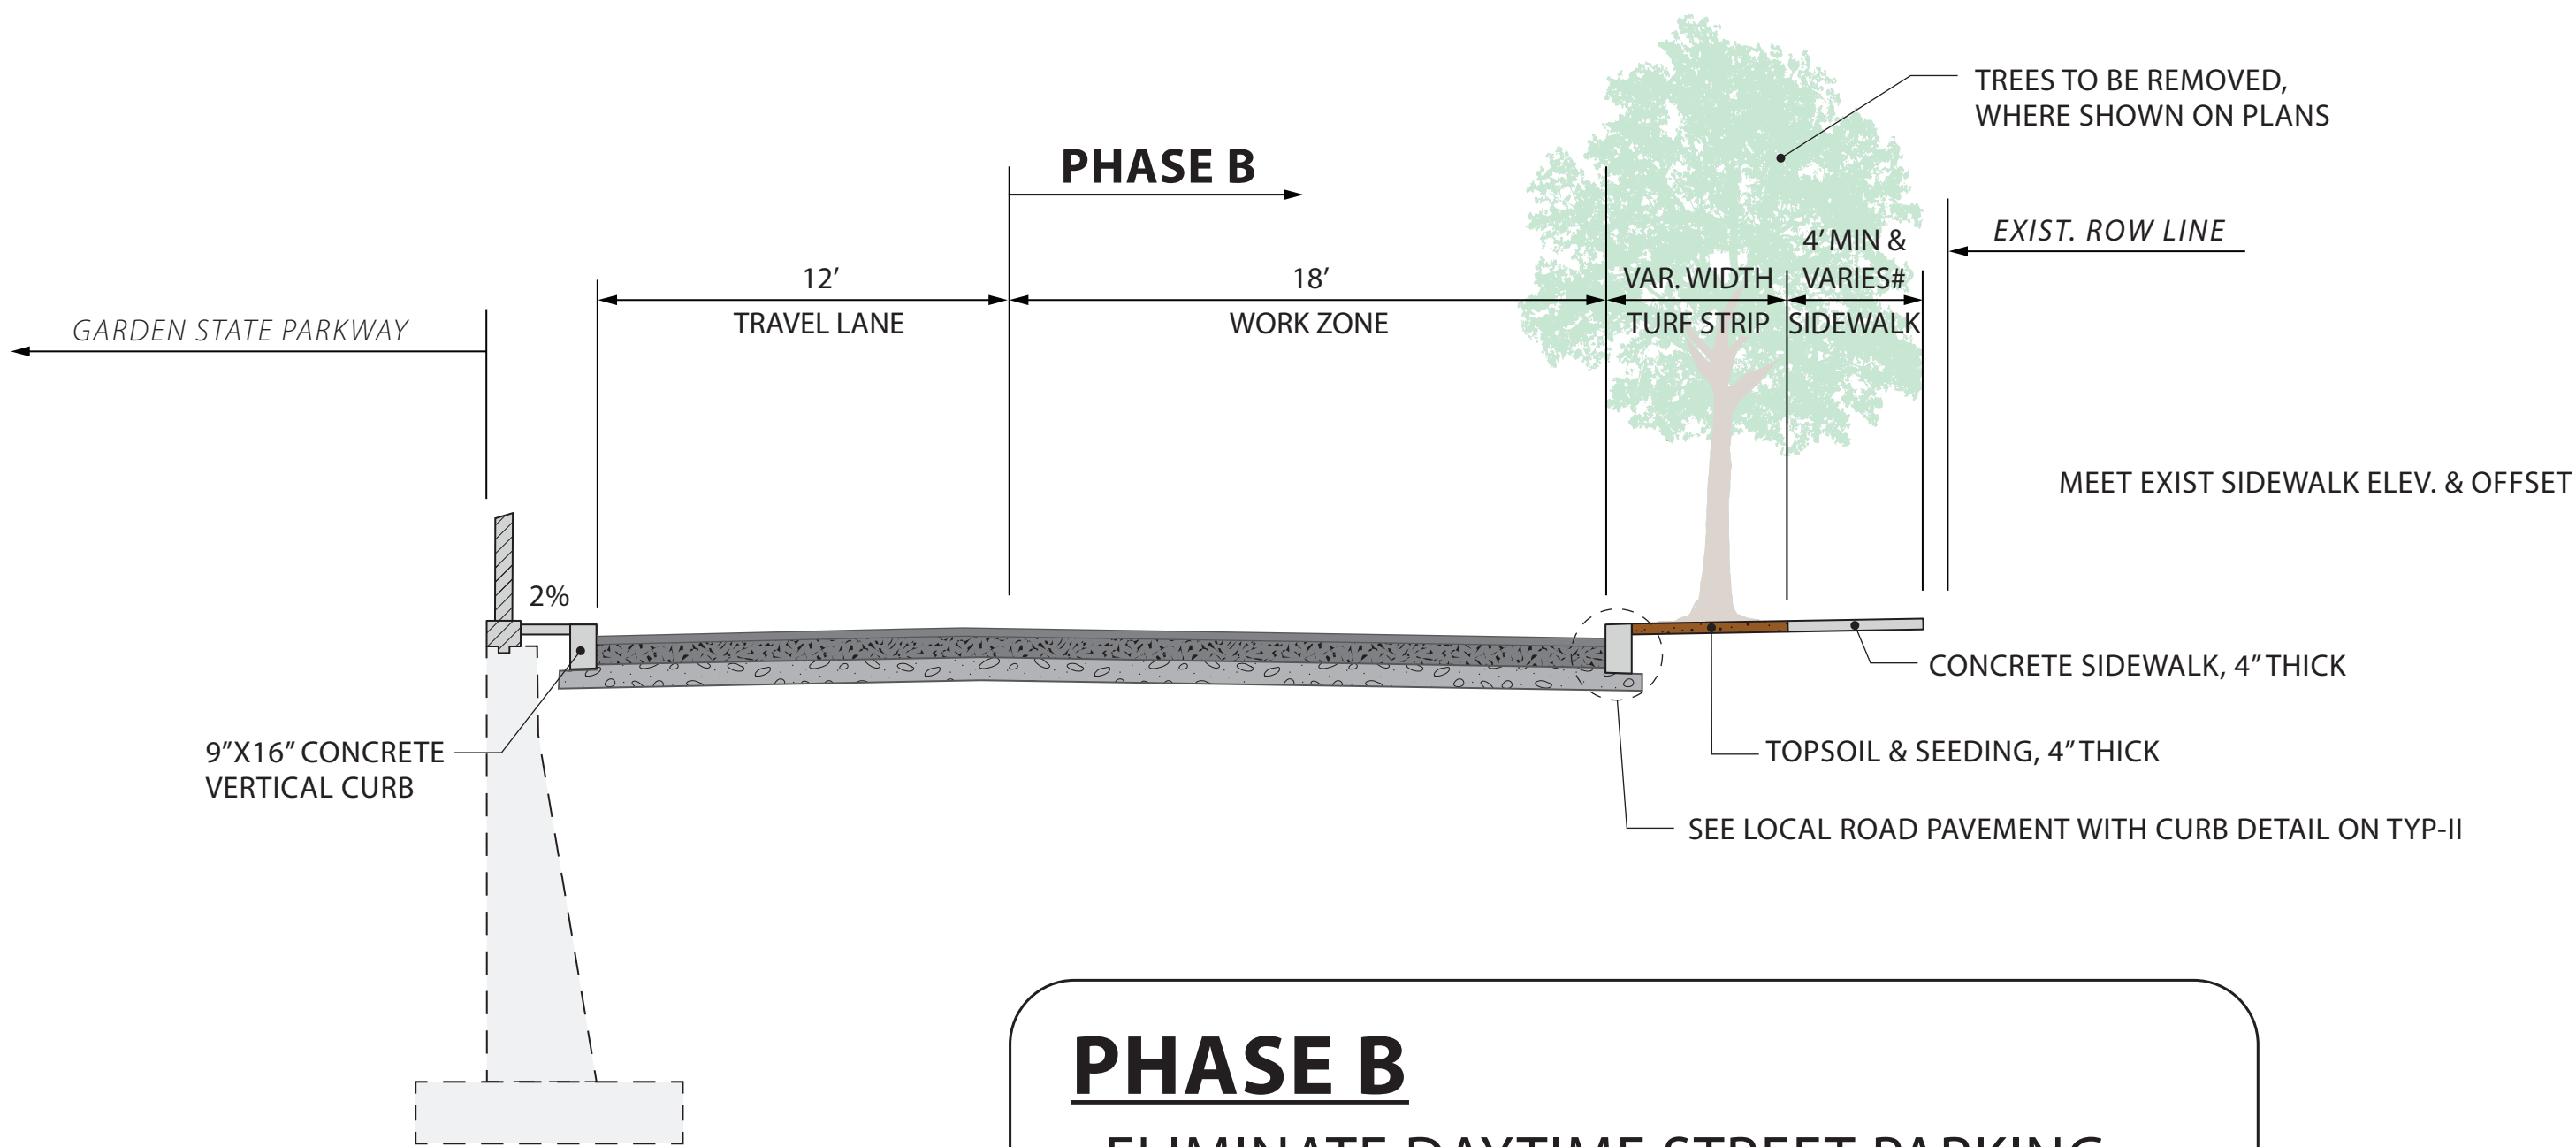

PHASE B

- ELIMINATE DAYTIME STREET PARKING
- RESTRICTED ACCESS TO DRIVEWAYS
- OVERNIGHT PARKING RESTRICTIONS TEMPORARILY SUSPENDED